


# Ground floor

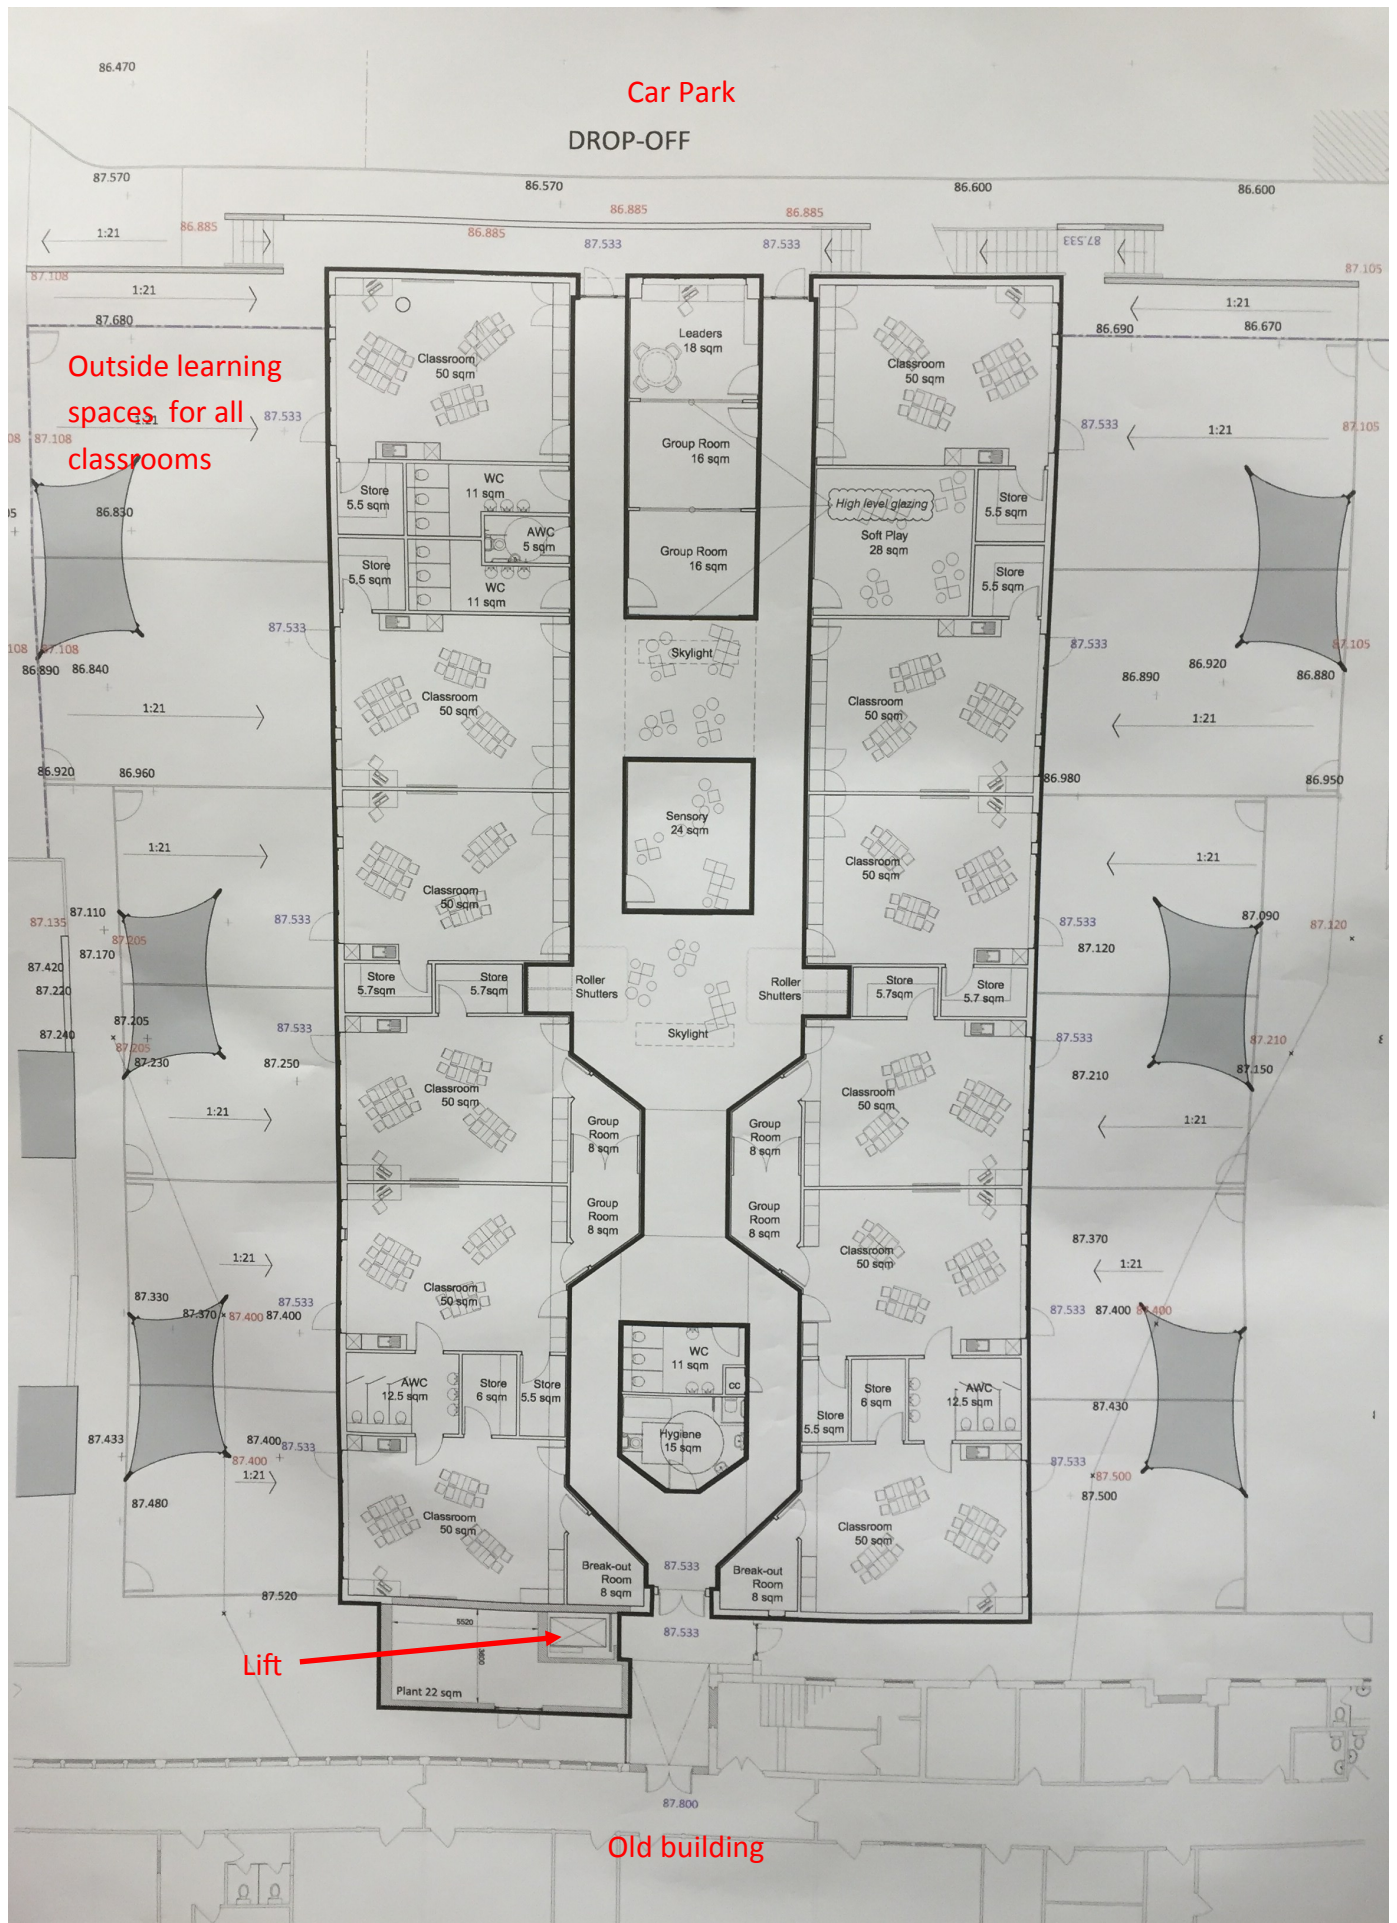




# First floor

DROP-OFF

Car Park

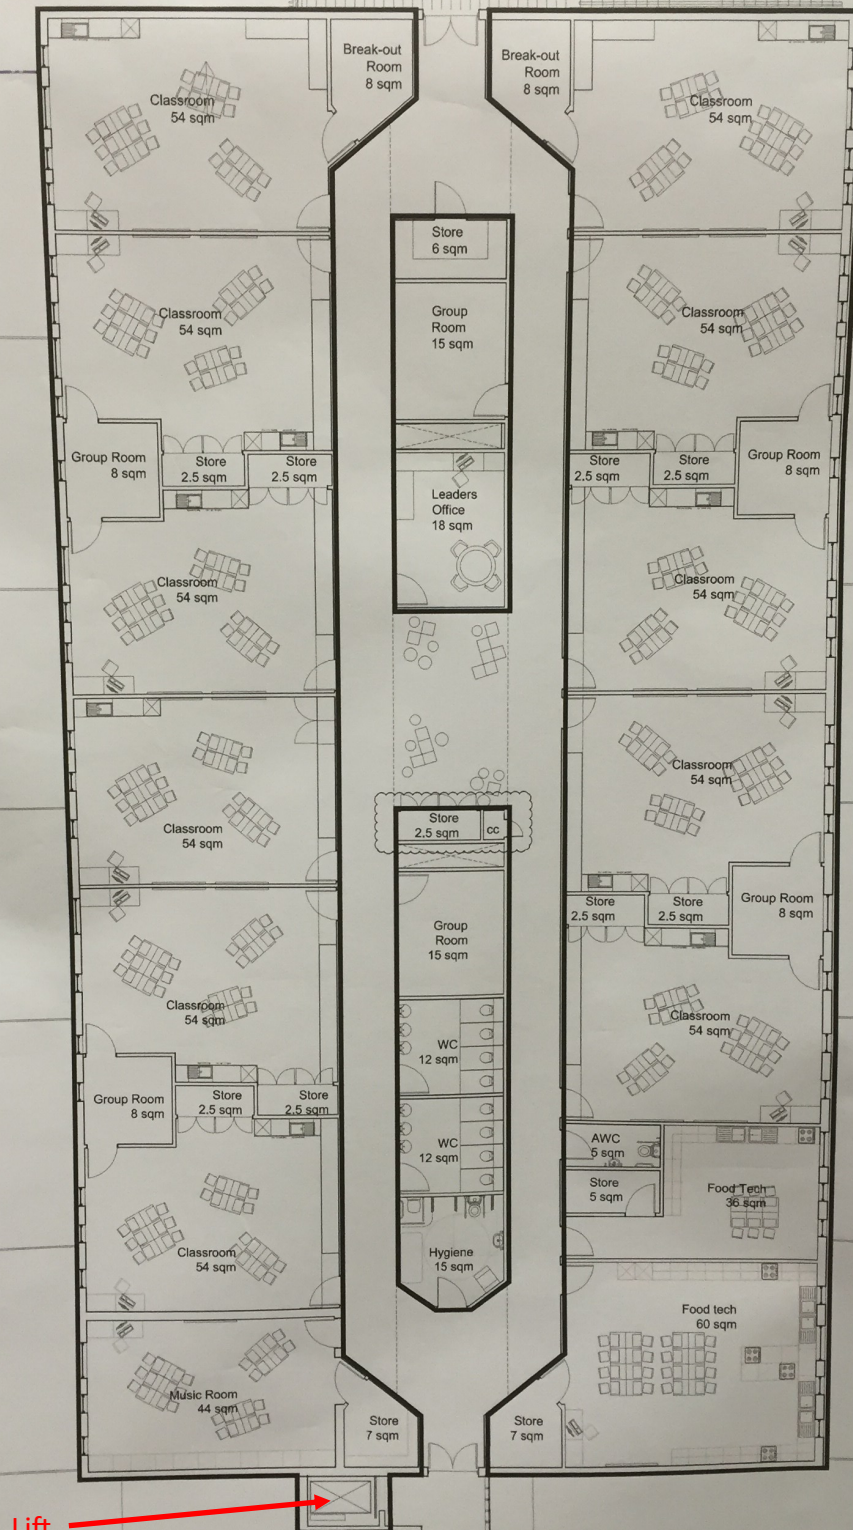

Lift

Old building

P1 - Hall left added to existing building, shelters and removable fence added.

24.09.2015